


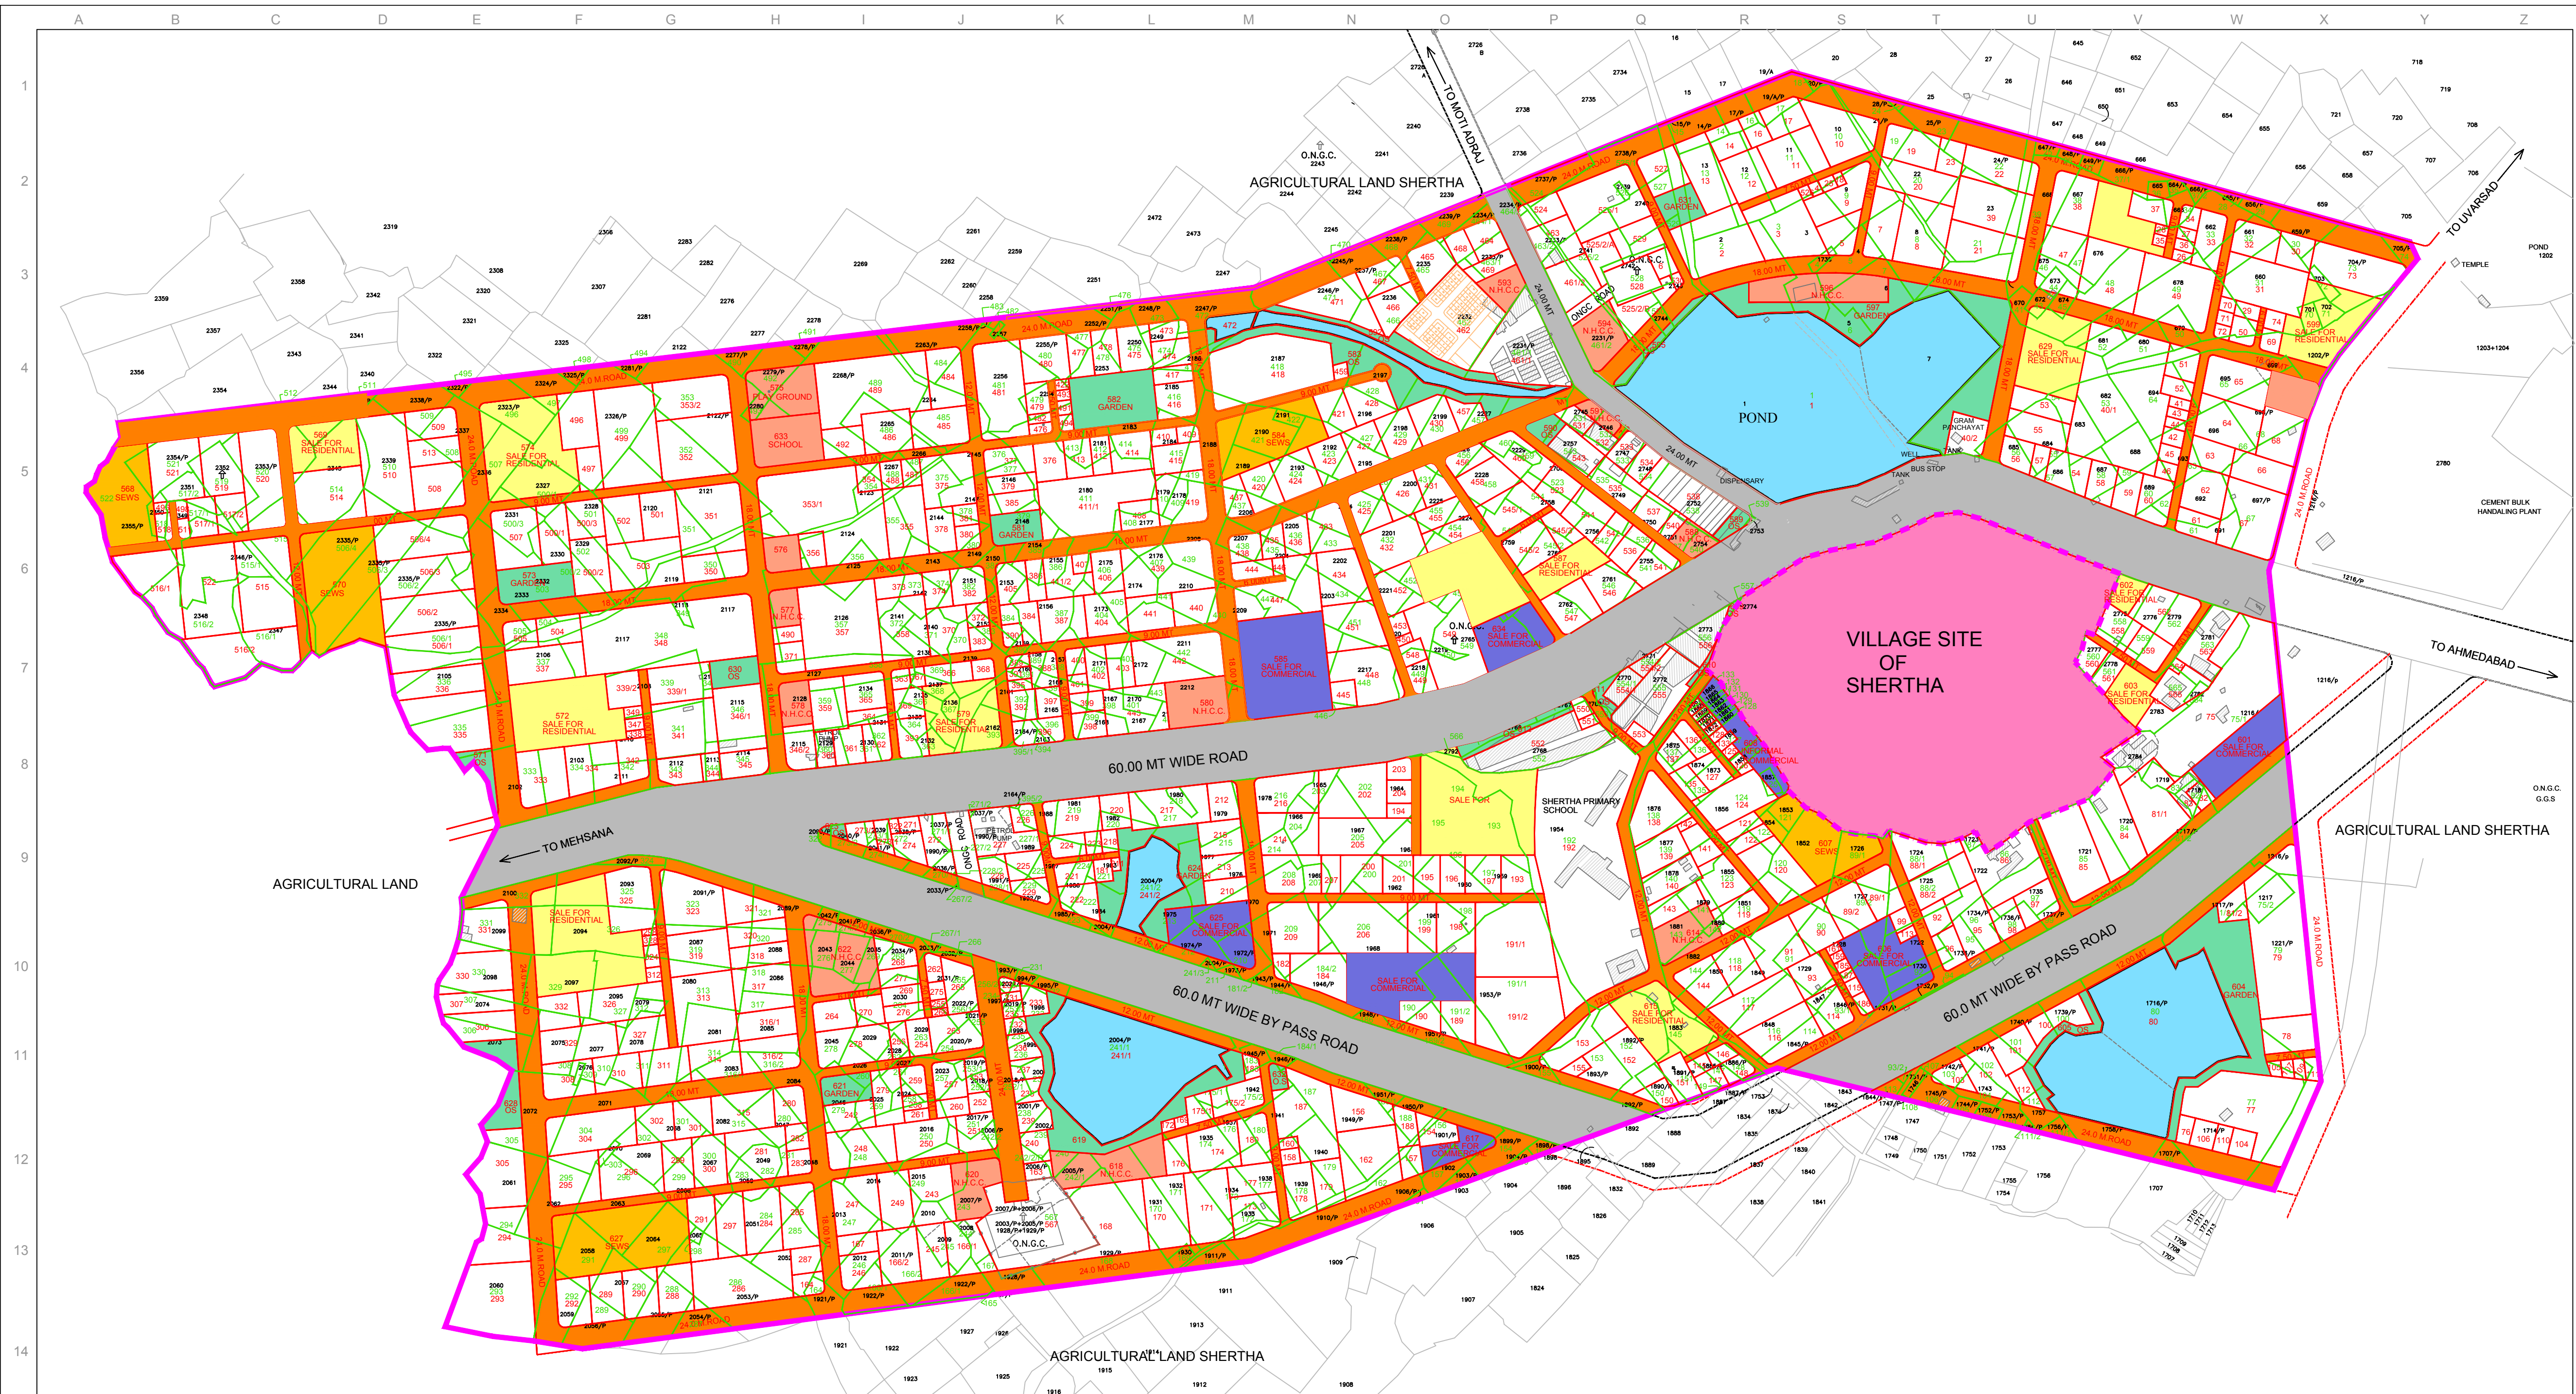

LEGEND

- TP SCHEME BOUNDARY
- EXISTING VILLAGE SITE
- SURVEY NUMBER BOUNDARY
- SURVEY NUMBER
- GRID
- WATERBODY
- PROPOSED ROAD
- 60.00 MT EXISTING HIGHWAY
- ORIGINAL PLOT BOUNDARY
- ORIGINAL PLOT NUMBER
- FINAL PLOT BOUNDARY
- FINAL PLOT NUMBER
- RESERVATION
- SALE FOR RESIDENTIAL
- SALE FOR COMMERCIAL
- GARDEN / OPEN SPACE
- N.H. & C.C
- SOCIALLY & ECONOMICALLY WEAKER SECTION HOUSING

SCHEME AREA
189.00 ha.

PLAN NO. - 03
OP FP PLAN

SCALE :- 1 cm = 20 mt.

DRAFT TOWN PLANNING SCHEME GANDHINAGAR NO.-12 (SHERTHA)
GANDHINAGAR URBAN DEVELOPMENT AUTHORITY

PA	JTP	STP	CEA
----	-----	-----	-----